


DETAILED PLAN

EXPERIMENTAL CLOSURE POINT

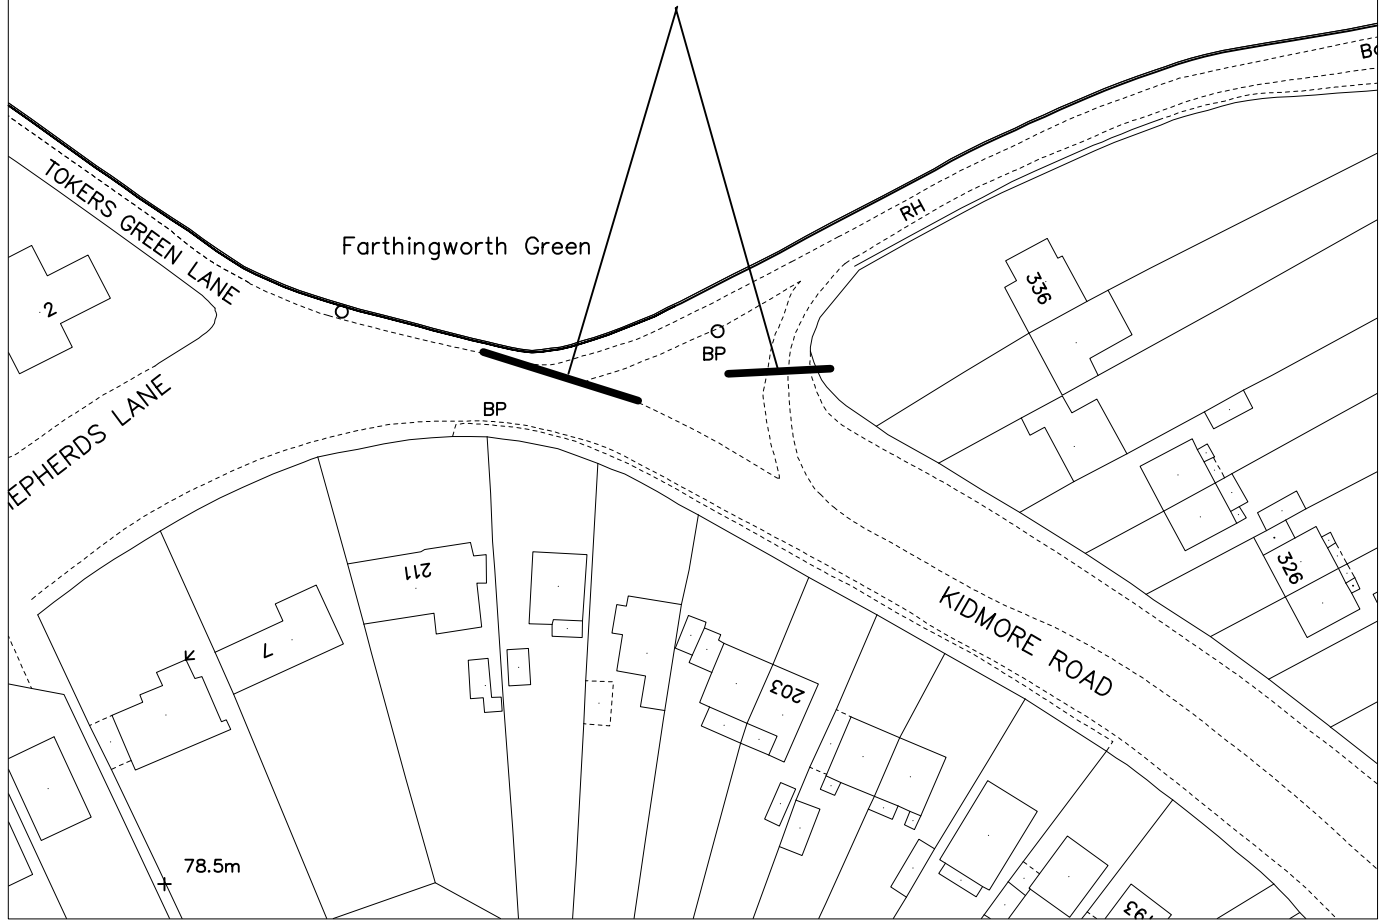

LOCATION PLAN



Reading
BOROUGH COUNCIL

Department of Environment
Civic Centre
Reading
RG1 7TD

CAD DRAWING LOCATION: S: TM/DM/GH

project GRAVEL HILL - EXPERIMENTAL CLOSURE

drawing PROPOSED LAYOUT

drawn DM	checked CB	approved SB	date 03/09
-------------	---------------	----------------	---------------

scale NTS	drawing no. NM/GH/EX/01/09
--------------	-------------------------------