
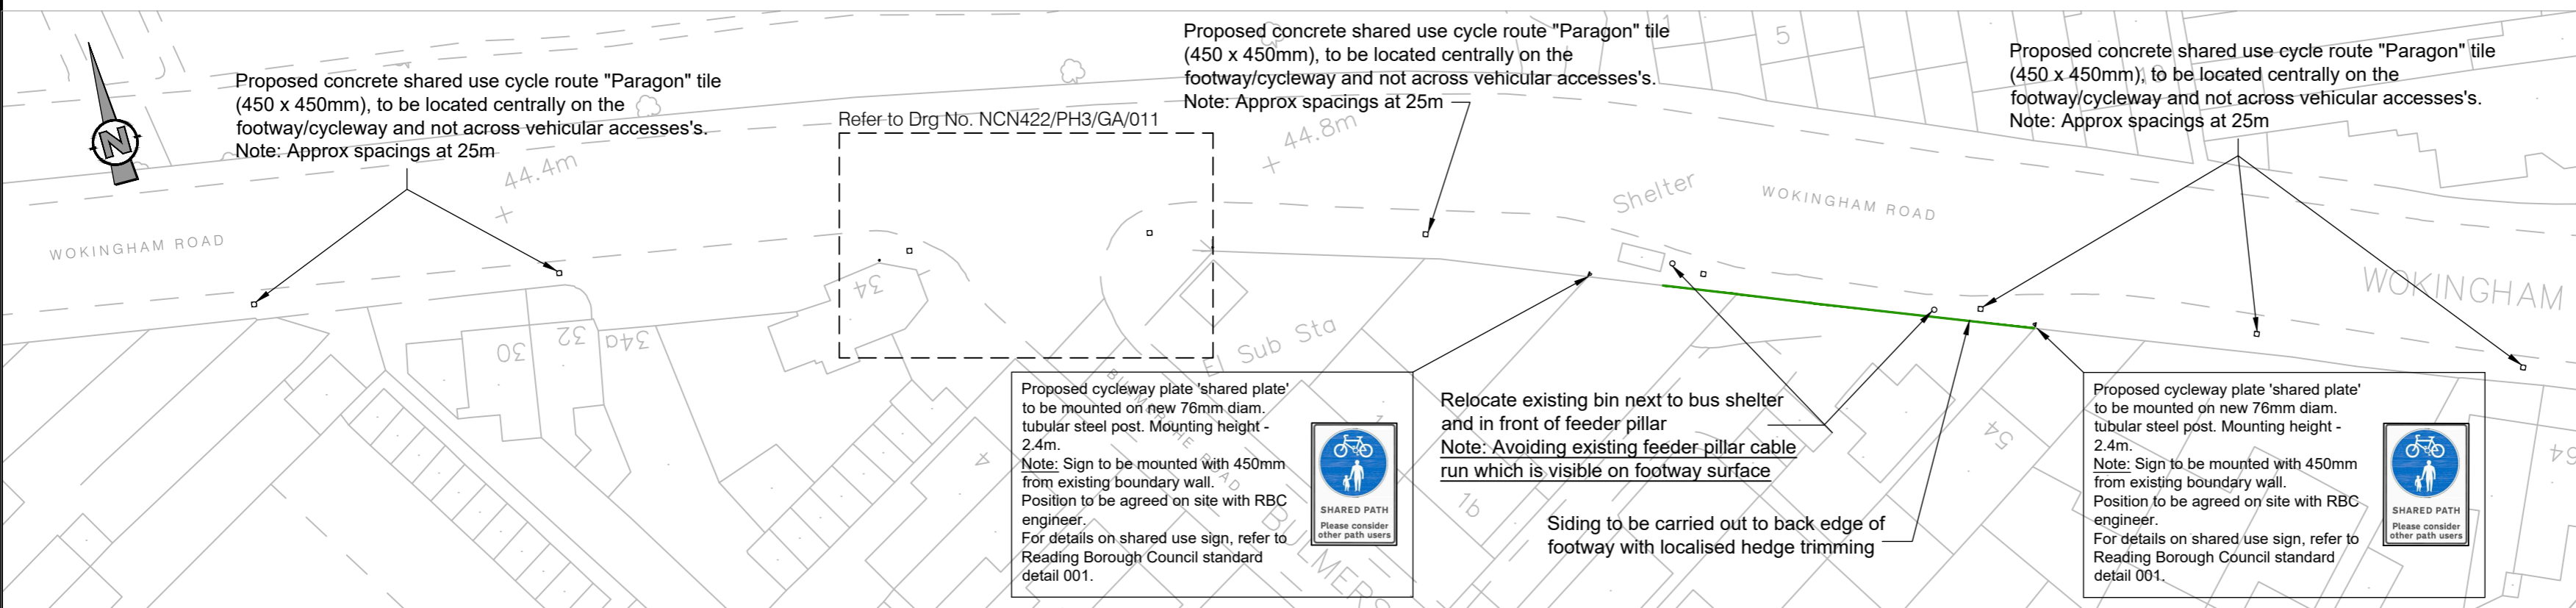


DO NOT SCALE

- Notes**
1. All dimensions are in metres unless otherwise stated.
 2. This drawing should be read in conjunction with all other relevant engineering details, drawings & specifications.
 3. Any discrepancies should be reported to the design engineer immediately, so that clarification can be sought prior to the commencement of works.
 4. All works are to be in accordance with Reading Borough Council specifications and standard details.
 5. Contractor to establish all utility and drainage locations and coordinate safe working procedures before any excavation works take place.

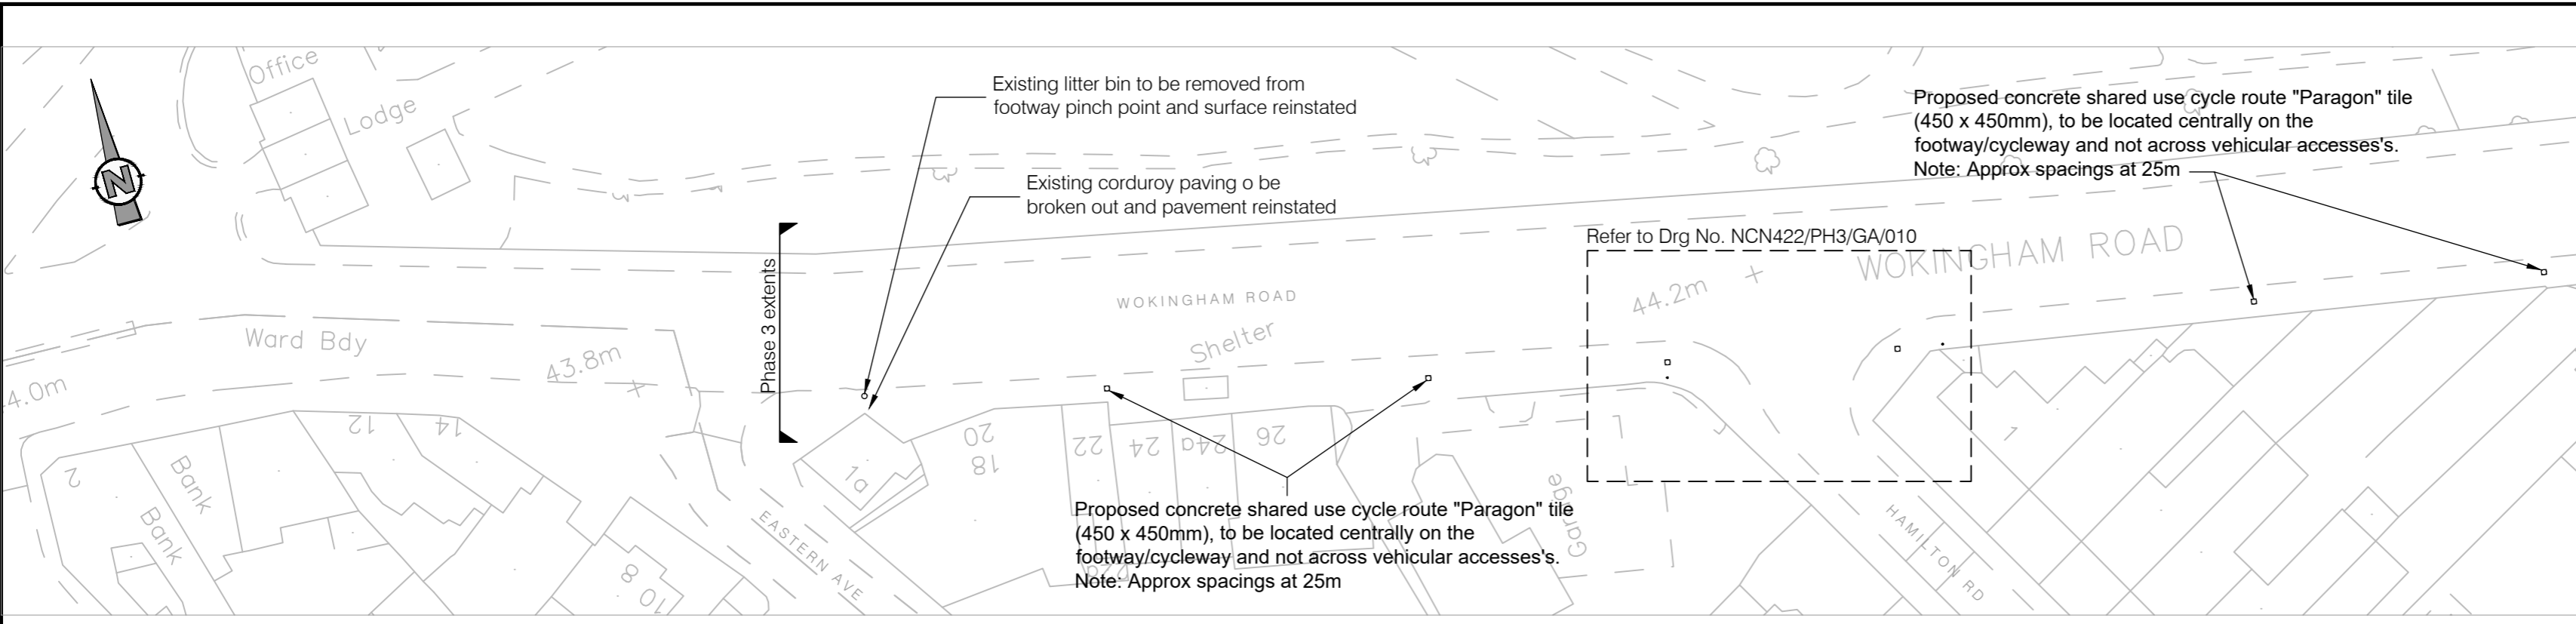

File name G:\WOKINGHAM HIGHWAY ALLIANCE\TRAFFIC MANAGEMENT\OFFICERS FOLDER\STIM ALLEN\NCN PHASE 3\DRAWINGS\AUTOCAD\GA GENERAL ARRANGEMENT\NCN422_PH3_GA_001.DWG, printed on 05 February 2018 13:32:41, by Tim Allen

B	23/11/2017	IM	CONTINUATION NOTE AMENDED, CDM NOTES AND CORDUROY TEXT ADDED	TRA	EH
A	20/10/2017	IM	FIRST ISSUE	TRA	EH
REV	DATE	BY	DESCRIPTION	CHK	APP
S4 - FOR CONSTRUCTION APPROVAL					

wsp

Place & Neighbourhood Services
PO Box 153
Shute End
Wokingham
G40 1WL, UK

T+ 44 (0) 118 974 6000
F+ 44 (0) 118 974 6313
wsp.com

CLIENT: READING BOROUGH COUNCIL
ARCHITECT:

PROJECT: NCN CYCLE ROUTE IMPROVEMENT
TITLE: PHASE 3 WOKINGHAM ROAD, READING GENERAL ARRANGEMENT SHT 1 OF 4

SCALE @ A2: 1:500	CHECKED: TRA	APPROVED: EH
PROJECT No: 70028224	DESIGNED: TRA	DRAWN: IM
DRAWING No: NCN422_PH3_GA_001		DATE: October 17
© WSP UK Ltd		REV: B